

ISSUED NO.	DATE	DESCRIPTION

This document and the designs incorporated herein, as an instrument of professional service, is the property of pmadesigngroup. Reproduction or other use, in whole or in part, without the written authorization of pmadesigngroup is prohibited.  
 Copyright © PMAdesigngroup, LLC

PROJECT NO: 15003  
 DESIGNED BY:  
 DRAWN BY:  
 REVIEWED BY:

ISSUED: 12/01/15

**PERMIT DOCUMENTS**


**BUILDING ELEVATIONS**  
 SHEET NO.

**A301**  
 SHEET NO.


**MATERIAL LEGEND**

- (A) CAST STONE - COLOR: ICI-1128/854 "WHITE SWAN"
- (B) FIELD BRICK - "RED RANGE" 1905 VELOUR BY BORAL BRICKS
- (C) E.I.F.S. - COLOR 1: MATCH ICI-1128/854 "WHITE SWAN"
- (D) E.I.F.S. - COLOR 2: MATCH THORO #4013D "ROCKY NOOK"
- (E) METAL FACIA / ROOF PANELS - CLEARCOAT GALVALUME
- (F) ALUM STOREFRONT - CLEAR ANODIZED
- (G) GLAZING - CLEAR
- (H) METAL CANOPY - MATCH STEEL DOOR COLOR
- (J) EXT. STEEL INSUL. DOORS - SPECIAL COATING SYS. THORO #4013D-"ROCKY NOOK"
- (K) ALUMINUM GUTTER - COLOR TO MATCH ICI-1128/854"WHITE SWAN"
- (L) CONCRETE SIDEWALK


NOTE:  
 ALL NEW MATERIALS TO MATCH MATERIALS AT EXISTING SHOPPING CENTER.

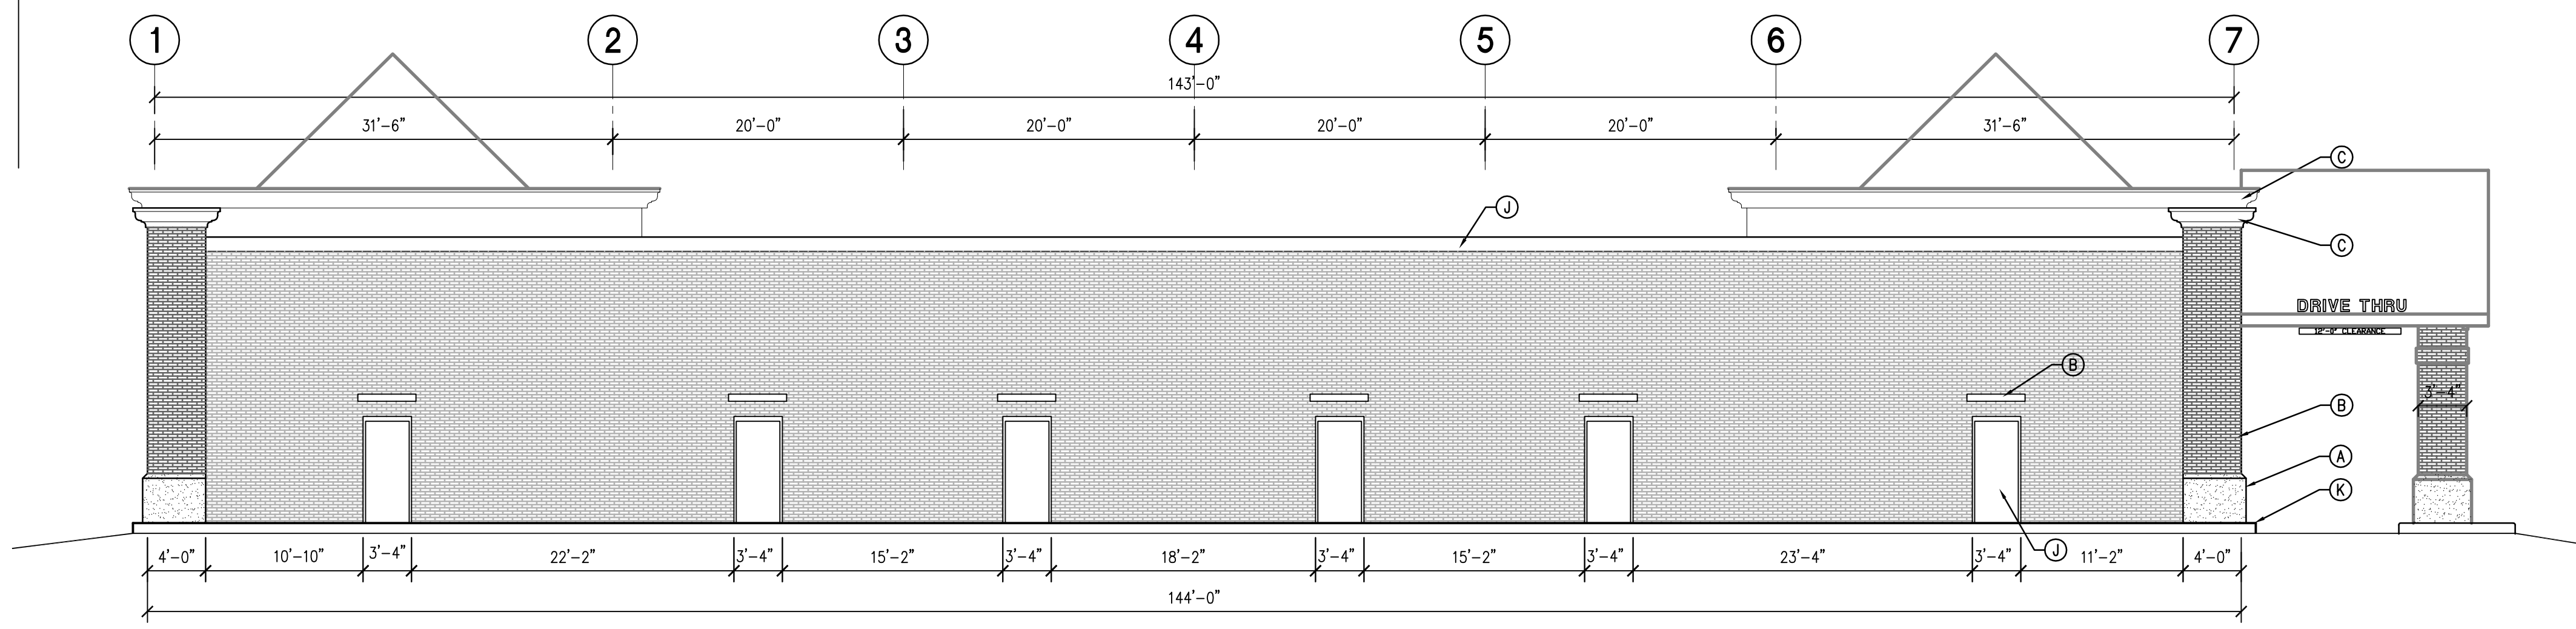


**3 BACK ELEVATION (SOUTH)**  
 1/8" = 1'-0"

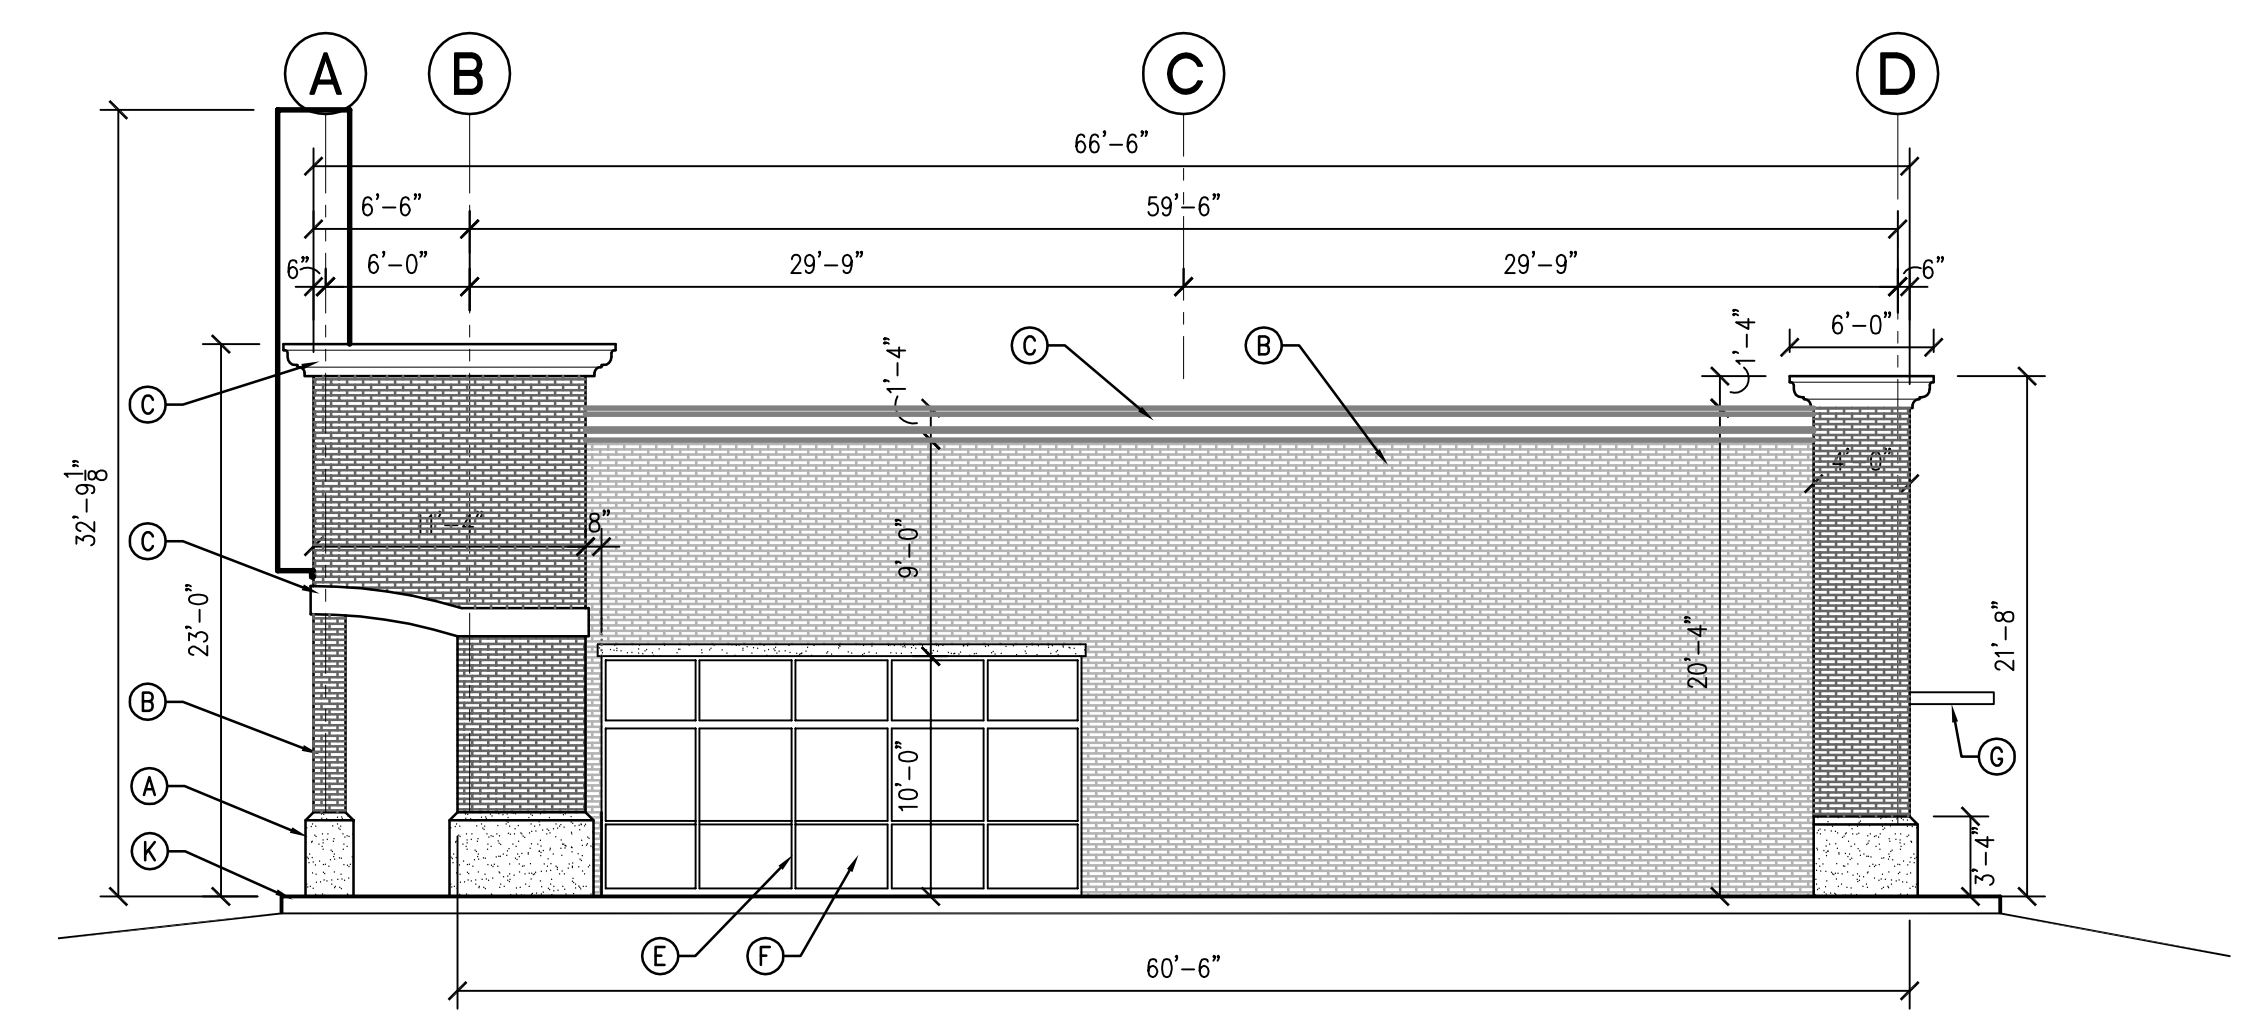

**4 SIDE ELEVATION (WEST)**  
 1/8" = 1'-0"

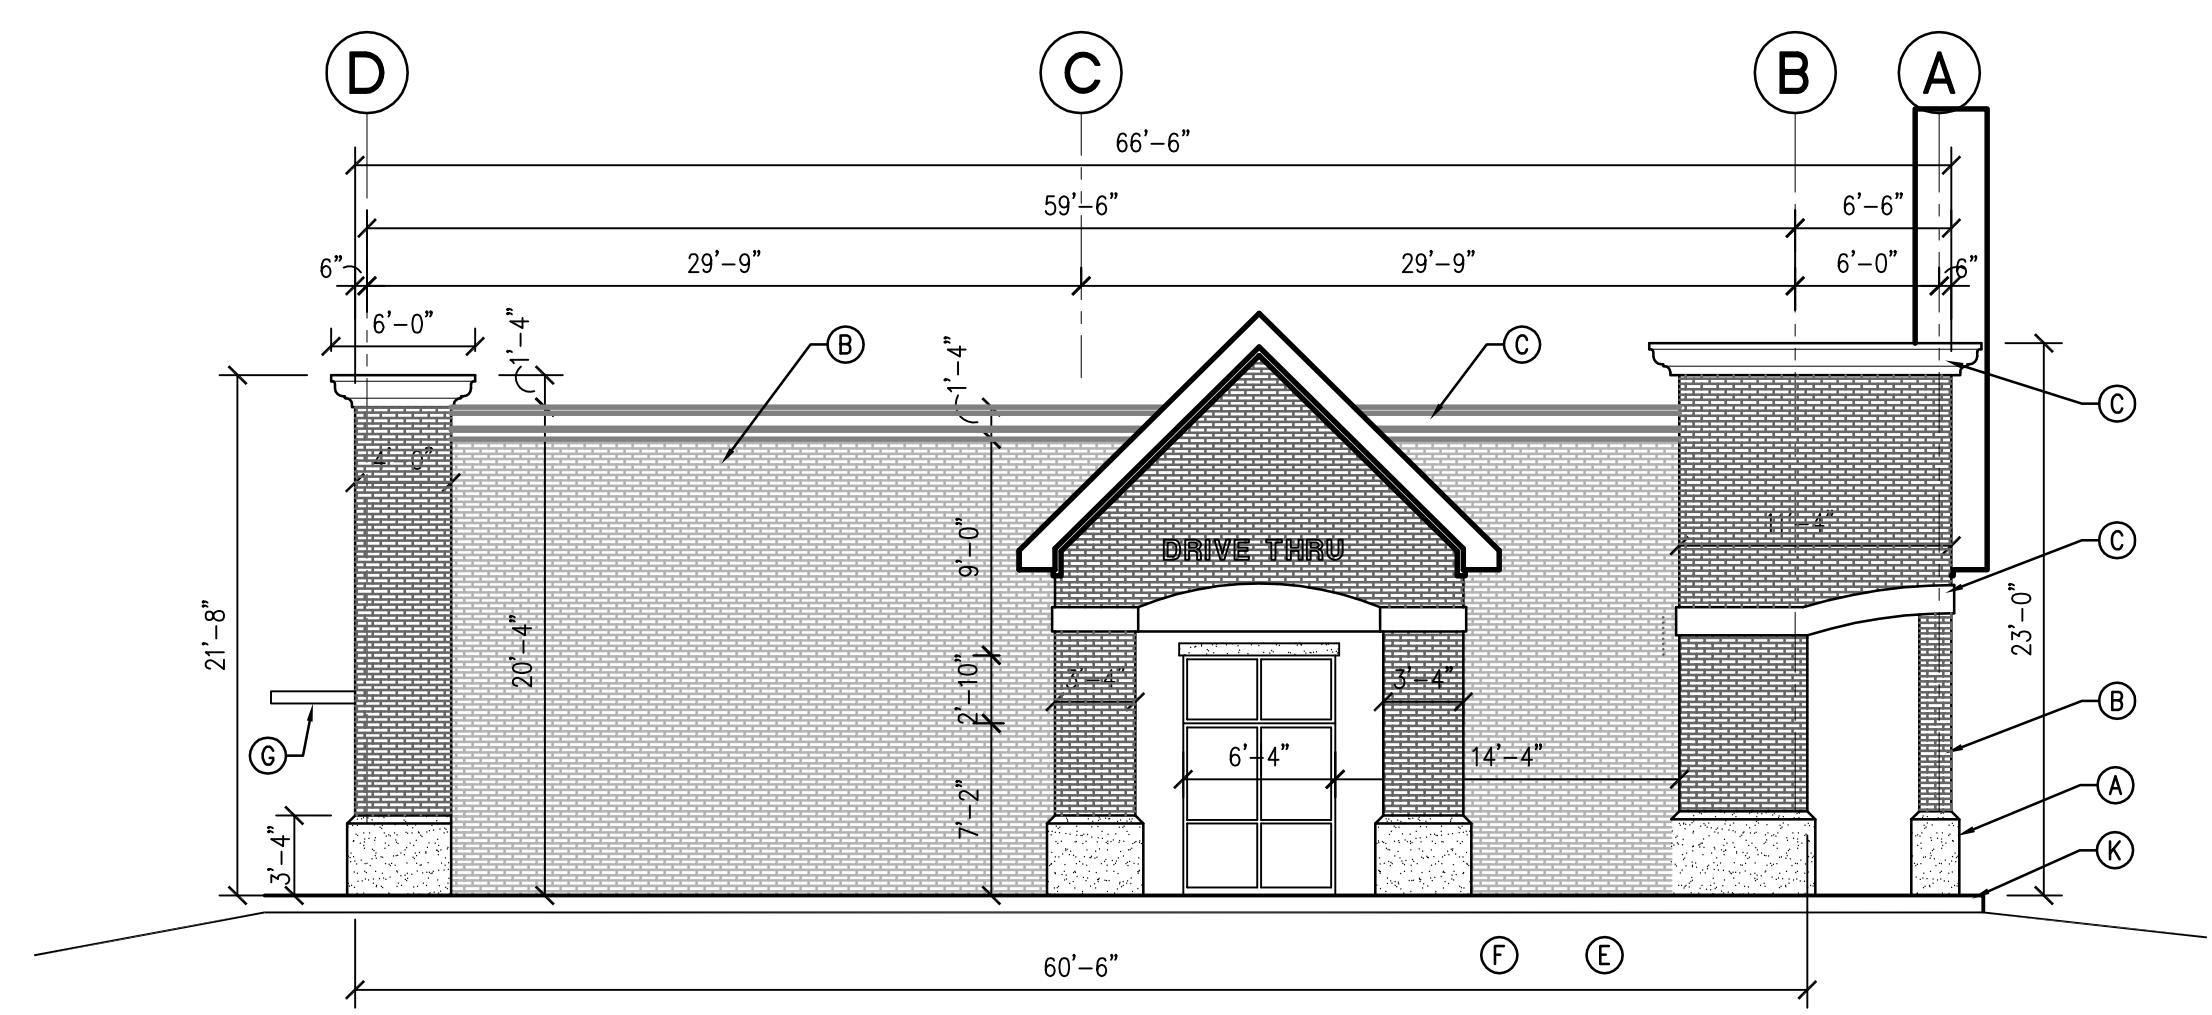

**2 SIDE ELEVATION (EAST)**  
 1/8" = 1'-0"

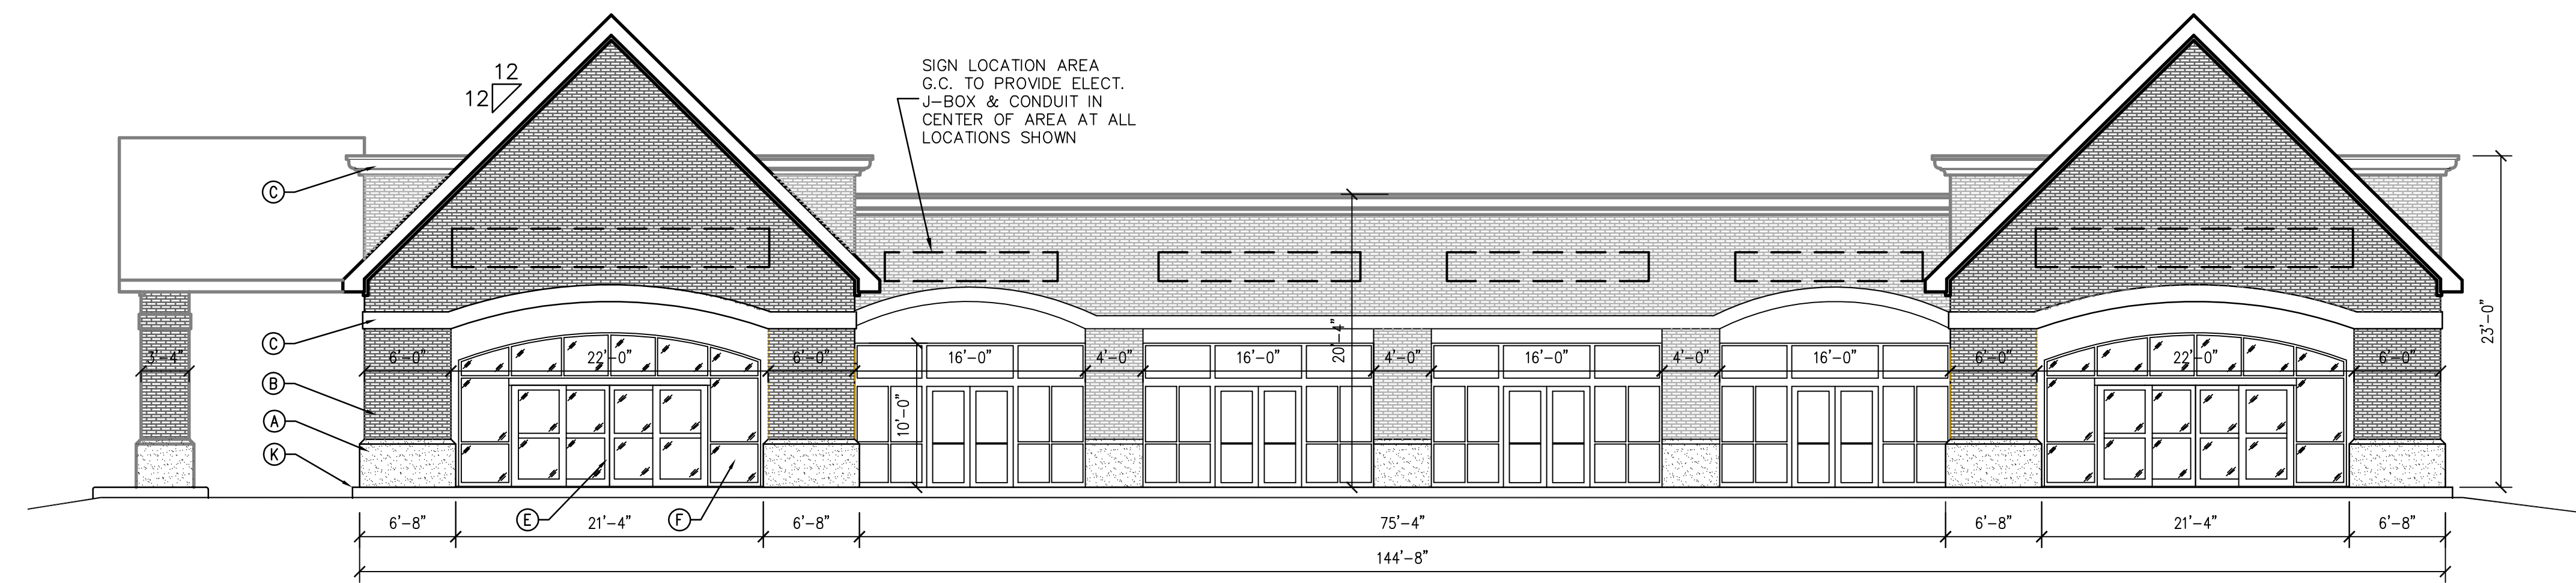

**1 FRONT ELEVATION (NORTH)**  
 1/8" = 1'-0"